




192.00

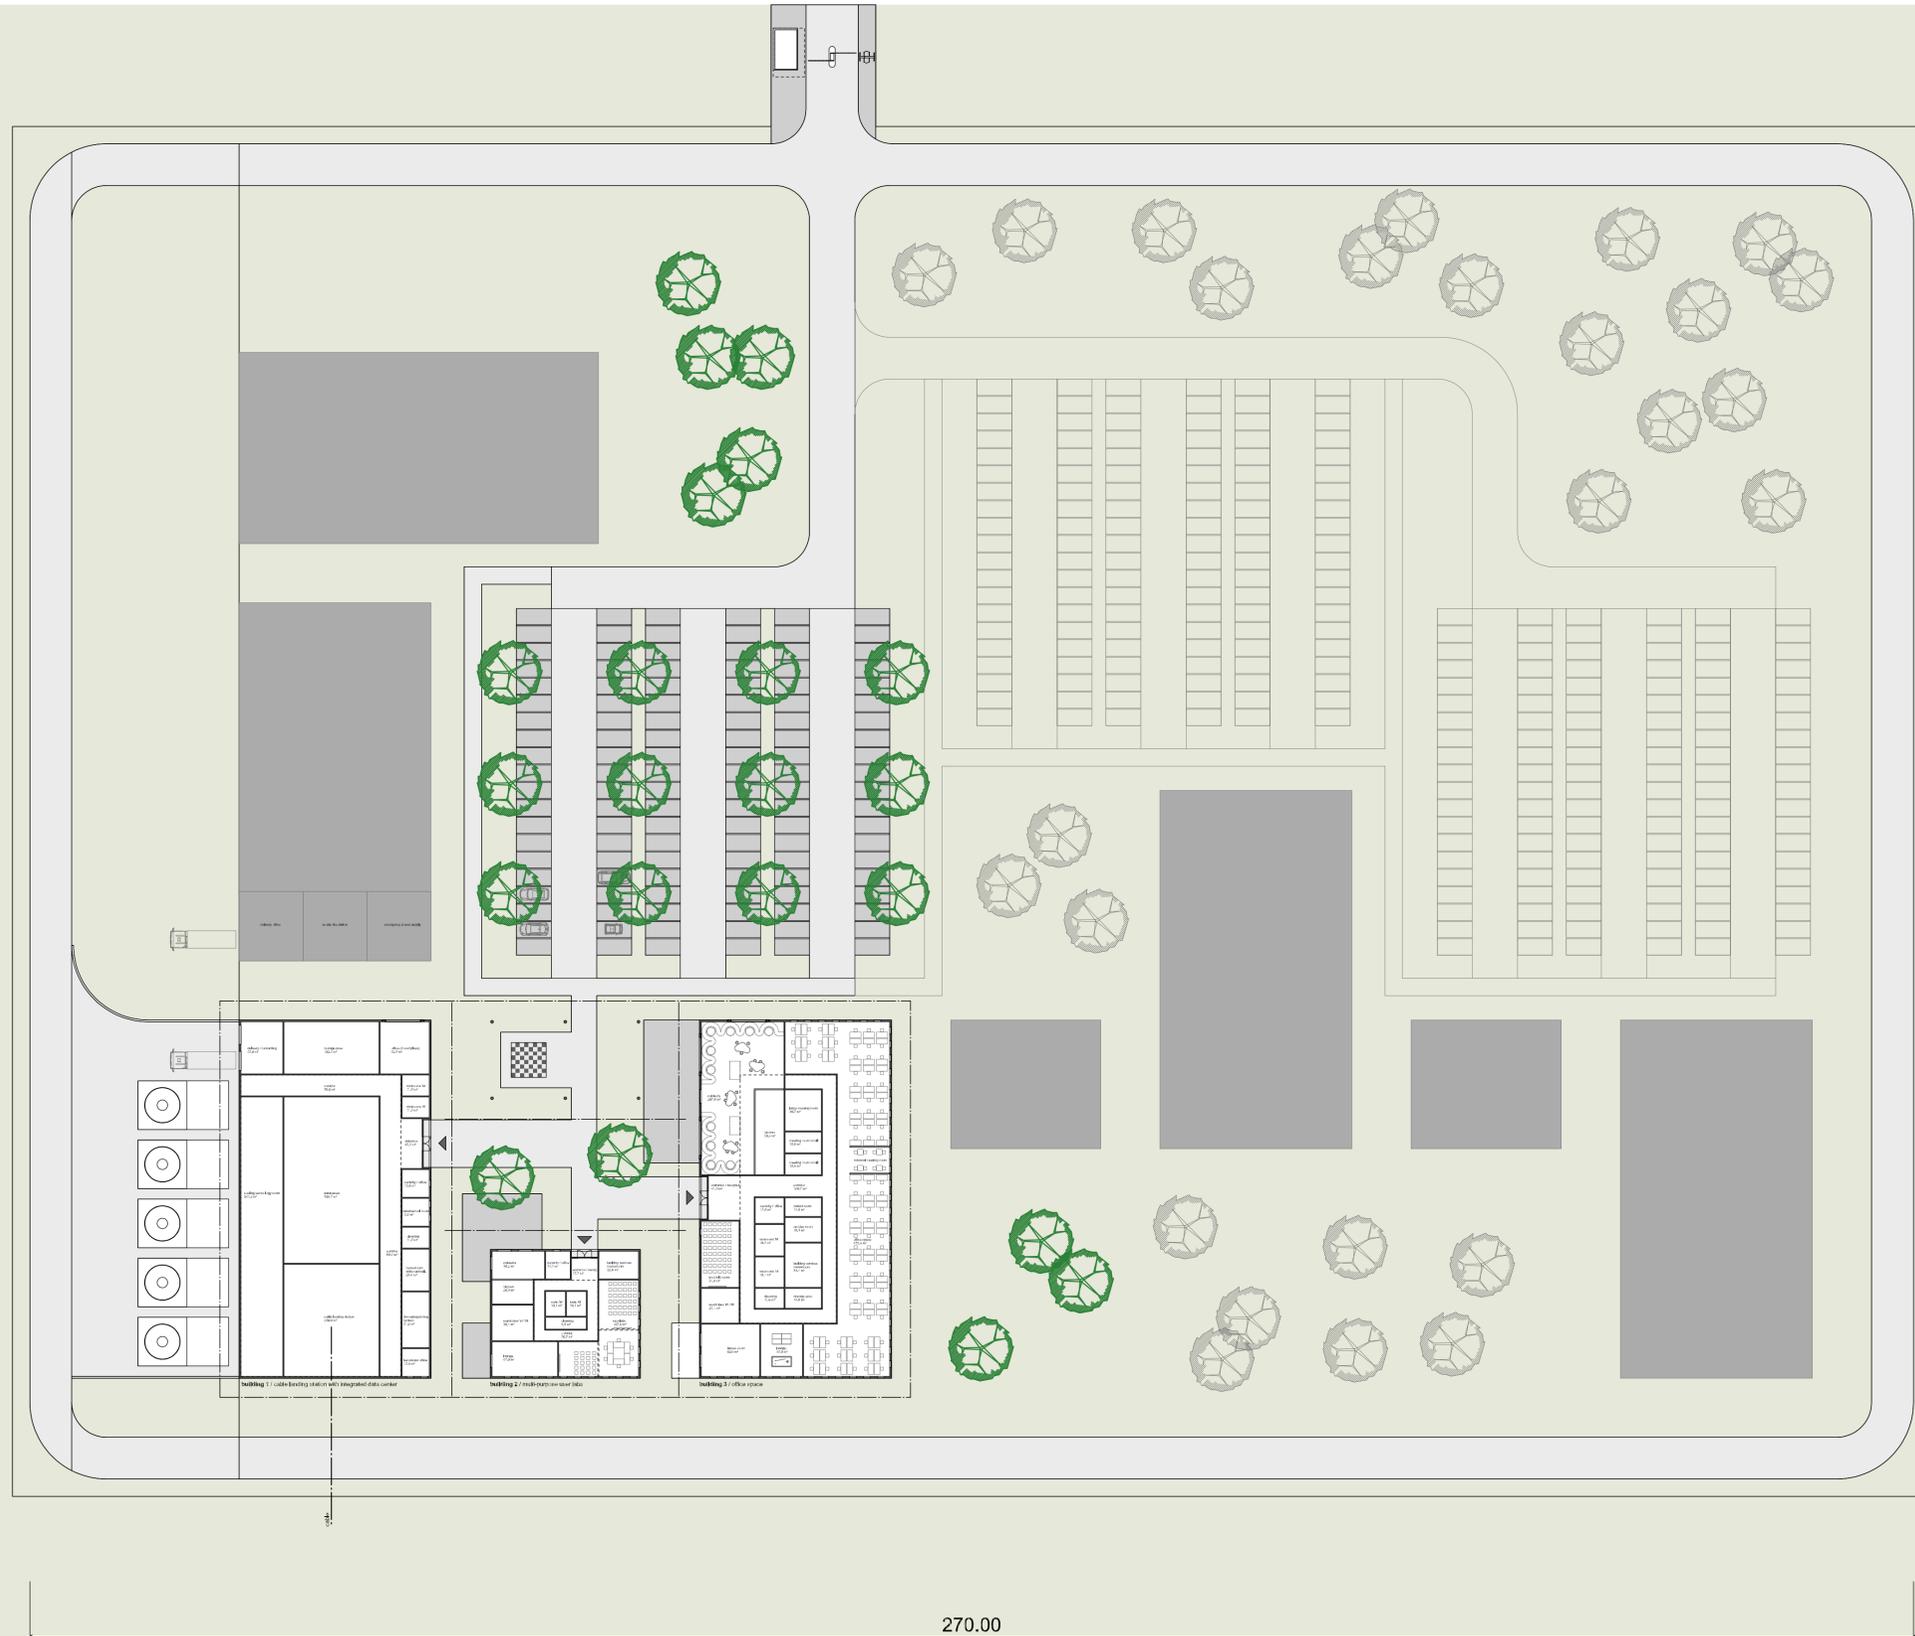


270.00



floor plan



front sunrise visualisation

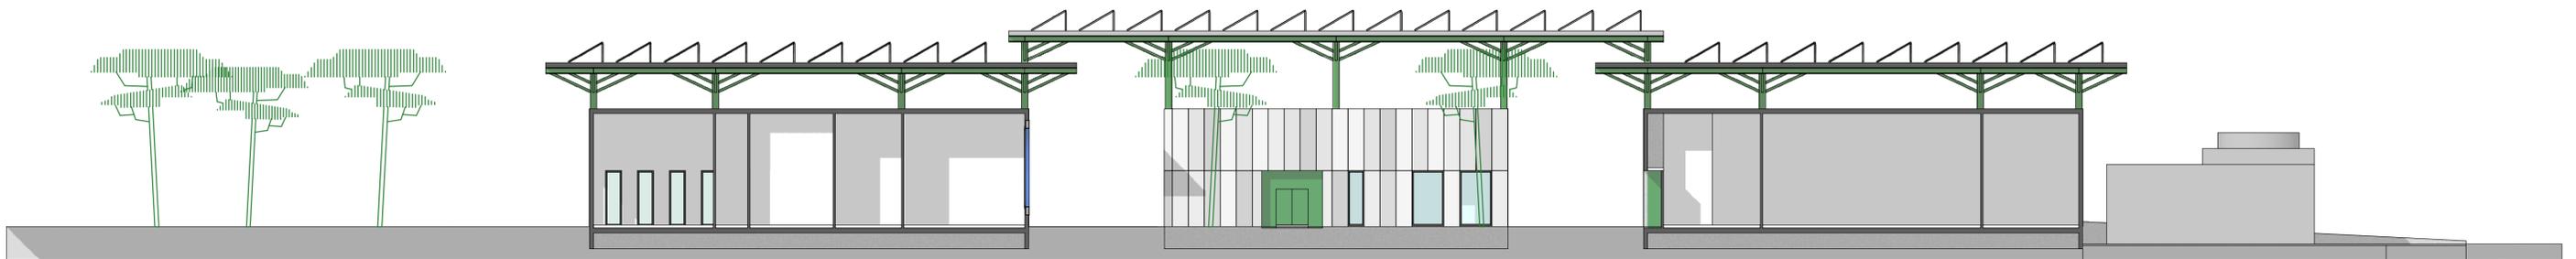


längsschnitt

building 3 / office space

building 2 / multi-purpose user labs

building 1 / cable landing station with integrated data center

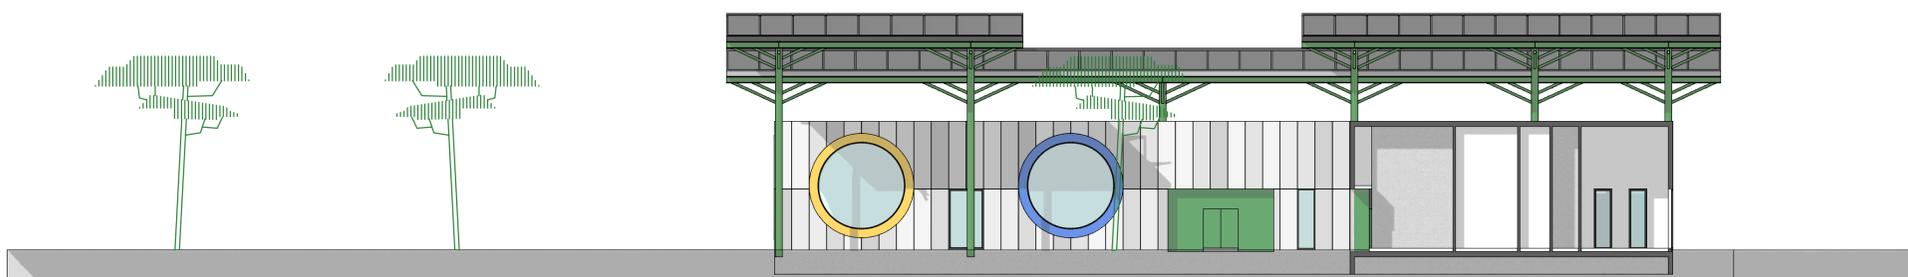



querschnitt

building 3 / office space



building 2 / multi-purpose user labs



cafeteria visualisation

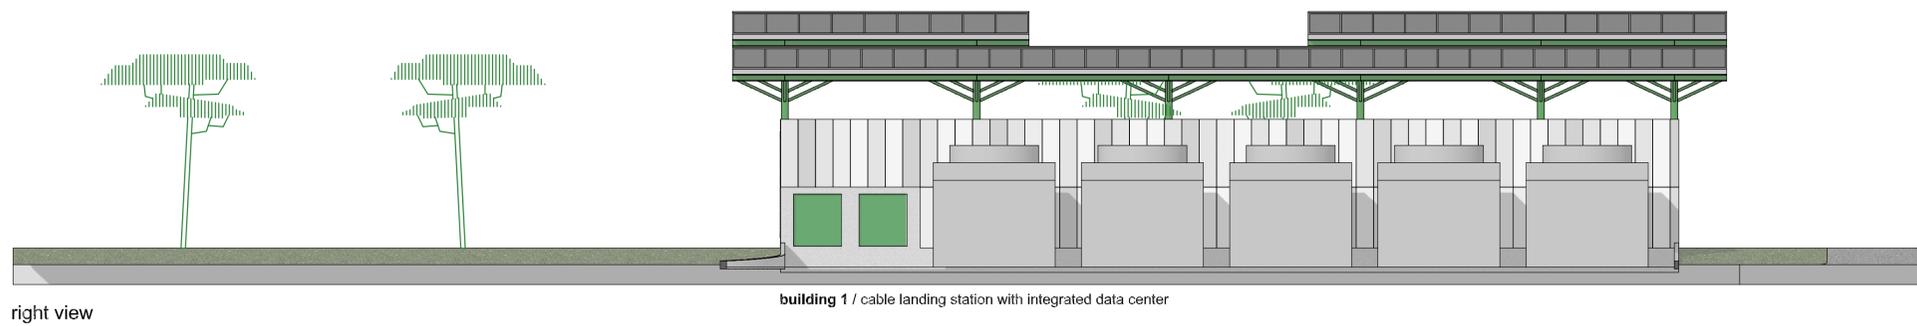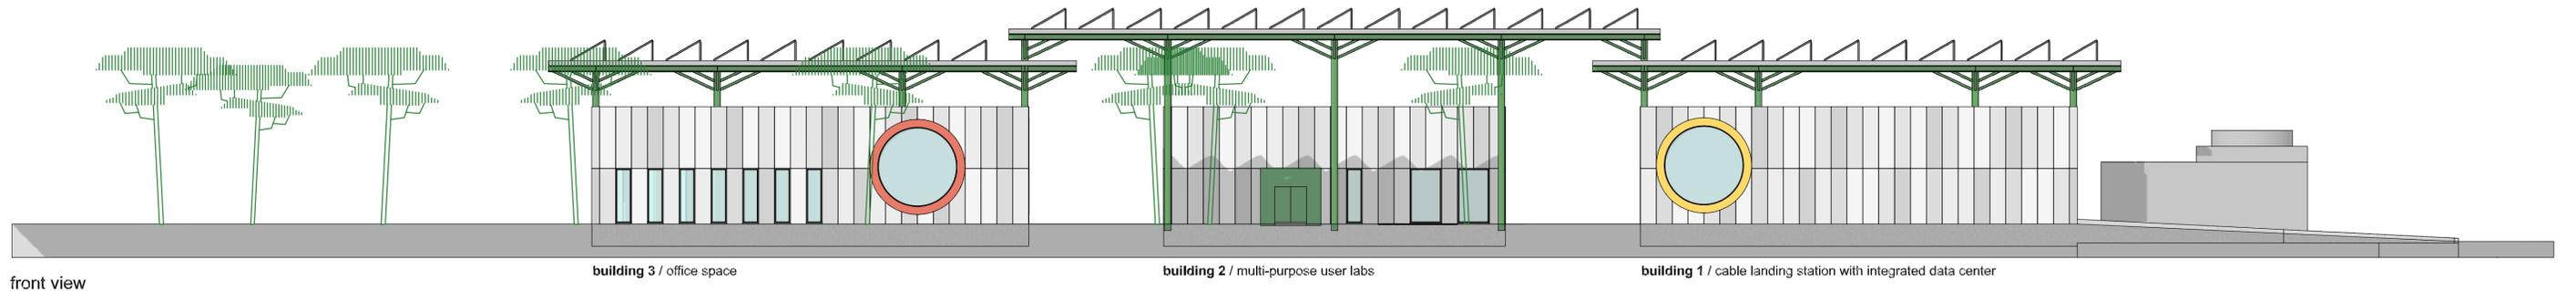

front day view

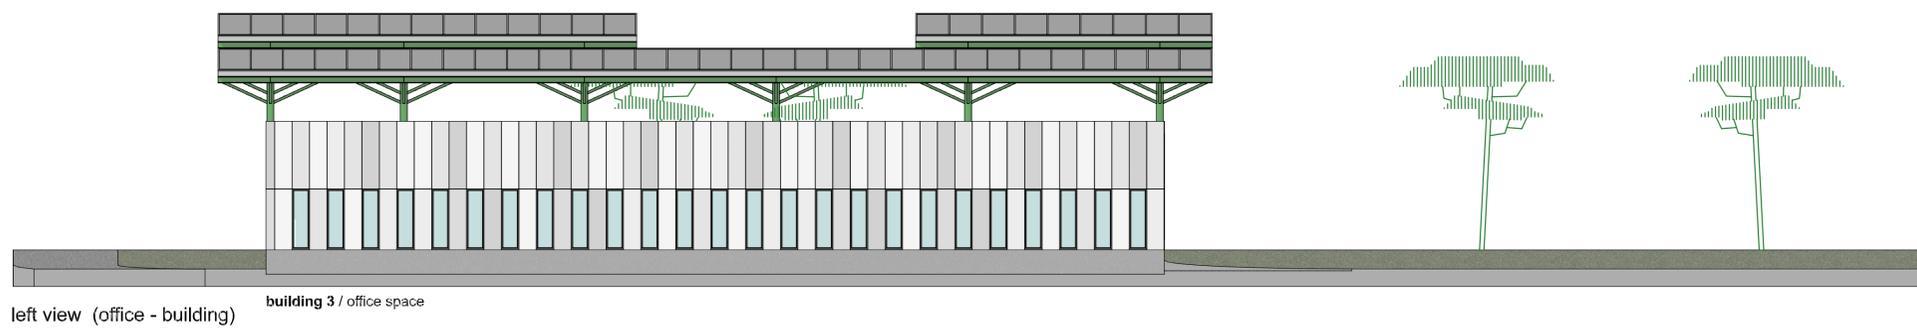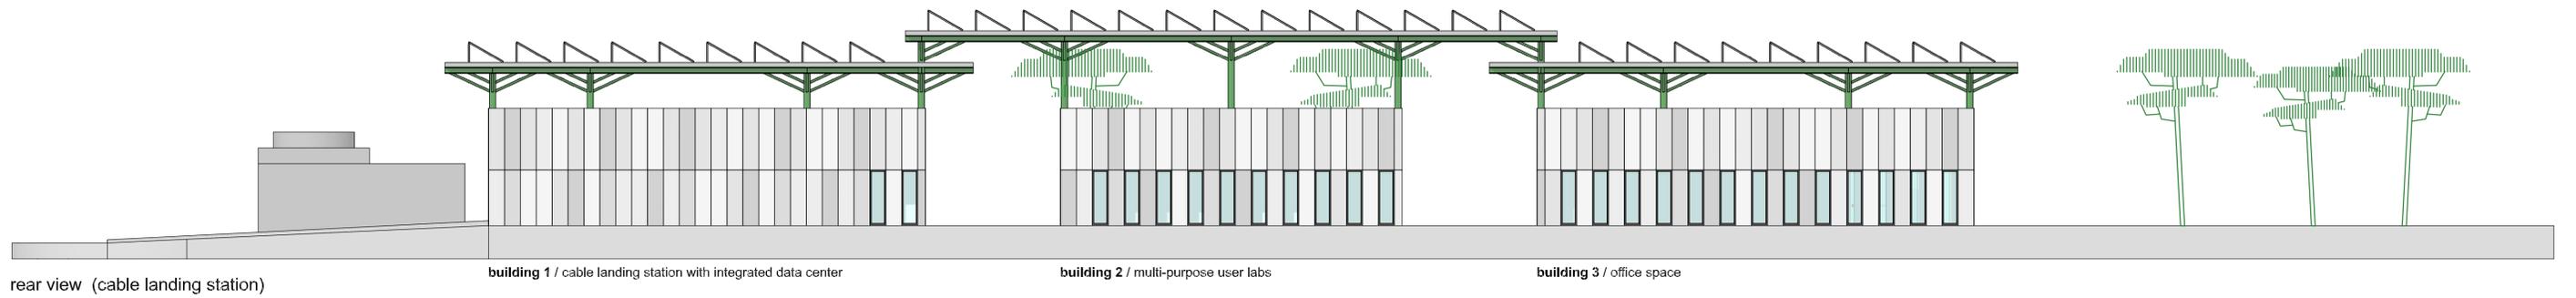

office - visualisation